

Multi Track Sliding Door



Sill Type .

170mm wide sill with screenable track. Rated to Australian Standards the Multi Track 200 sill has a water penetration resistance pressure of 300 Pascals.

Mullions & Interlocks .

Available in Standard duty = 1000 Pascal serviceability, Heavy duty = 2200 Pascal serviceability and Region D = Cyclonic Rating.

Aesthetics .

No unfinished or exposed edges. Rounded Interlocks look better than conventional "T" types & are less likely to catch on furnishings.

Additional Benefits .

This system has a Maximum door height of 2700mm and a Maximum door width of 7200mm. Depending on width this system can have 3 or 6 panel configurations.


Options .

Insect / Security screens available as well as Double Glazing with an 18mm pocket.



Multi Track Sliding Door


- The Multi Track 200 has all the features and benefits of the standard sliding doors and includes;
- Insect and security screen adaptable without add on tracks
- Enjoy wide open spaces with 2/3 openings; Without impeding into living space, or out onto patio and veranda areas

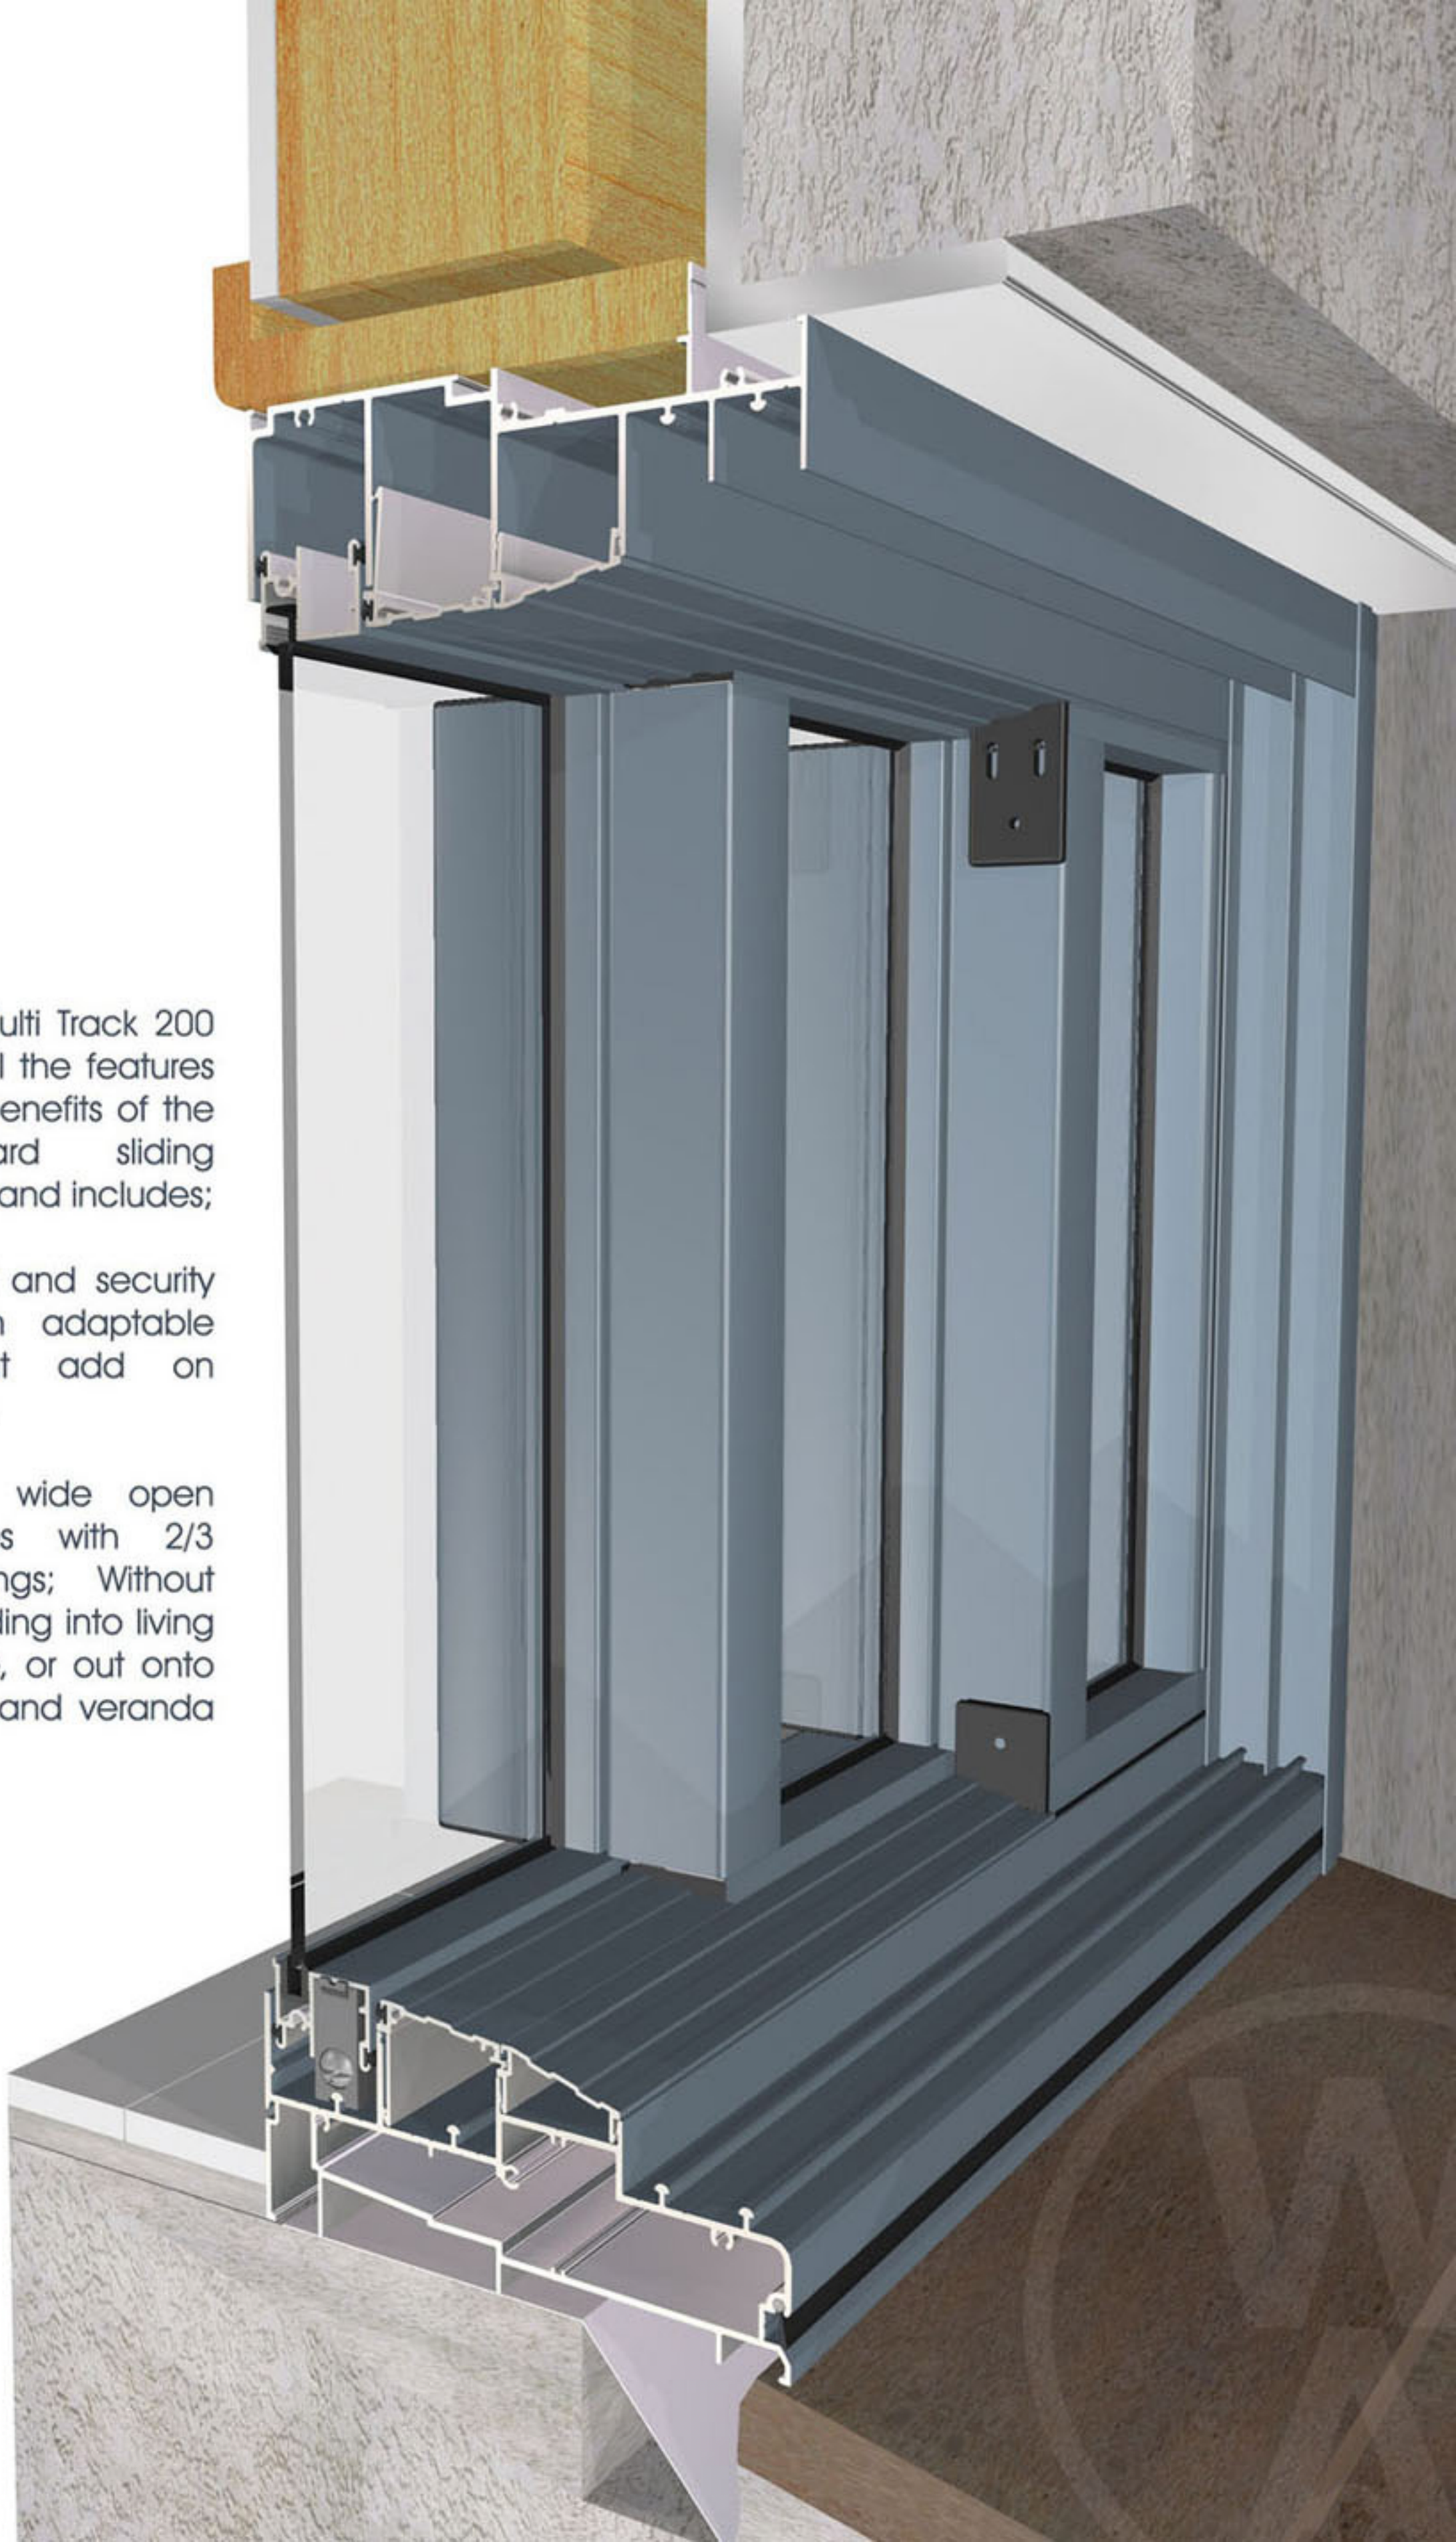

Multi Track Sliding Door



Technical Configurations - Scale 1:2

A - A

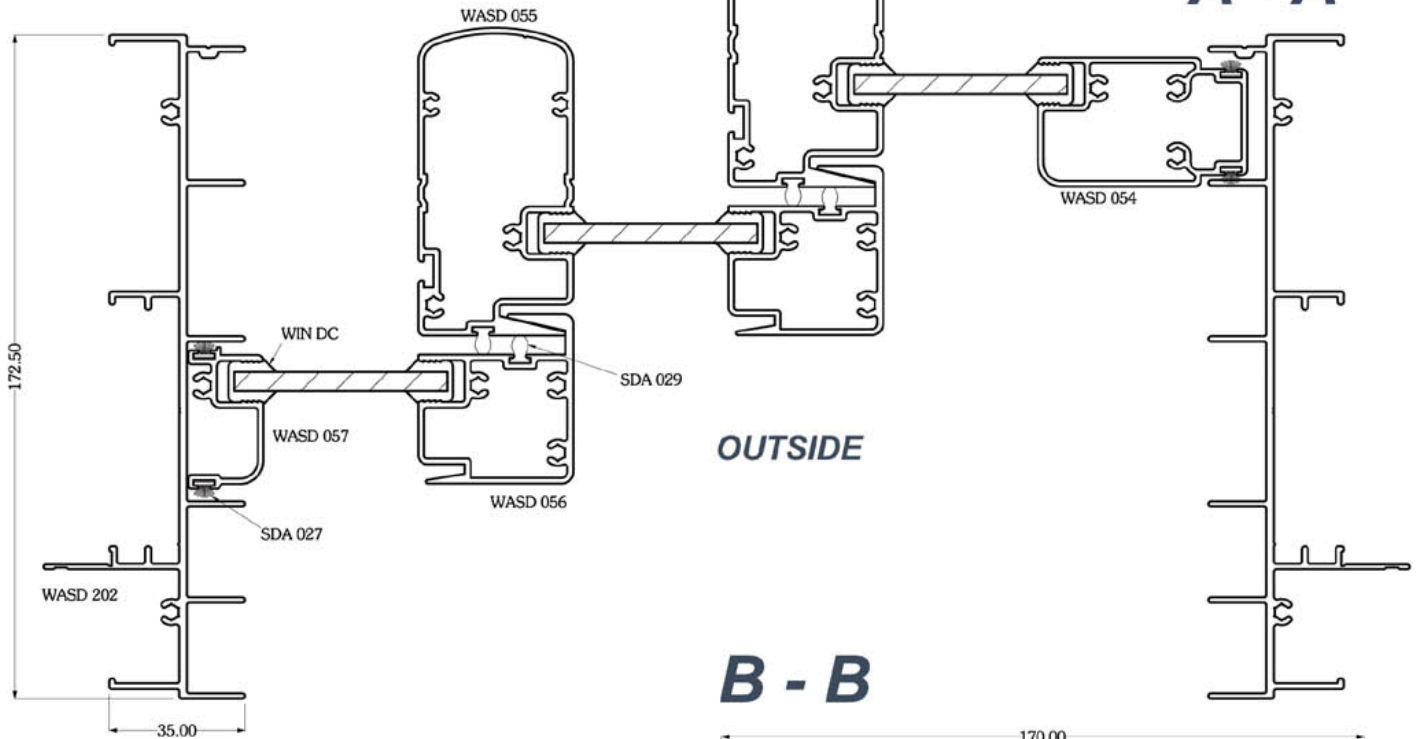

B - B

Typical Multi Track Sliding Door - VIEW FROM OUTSIDE

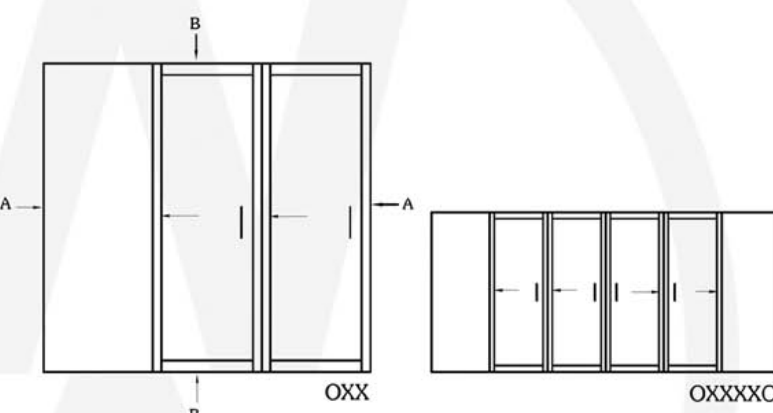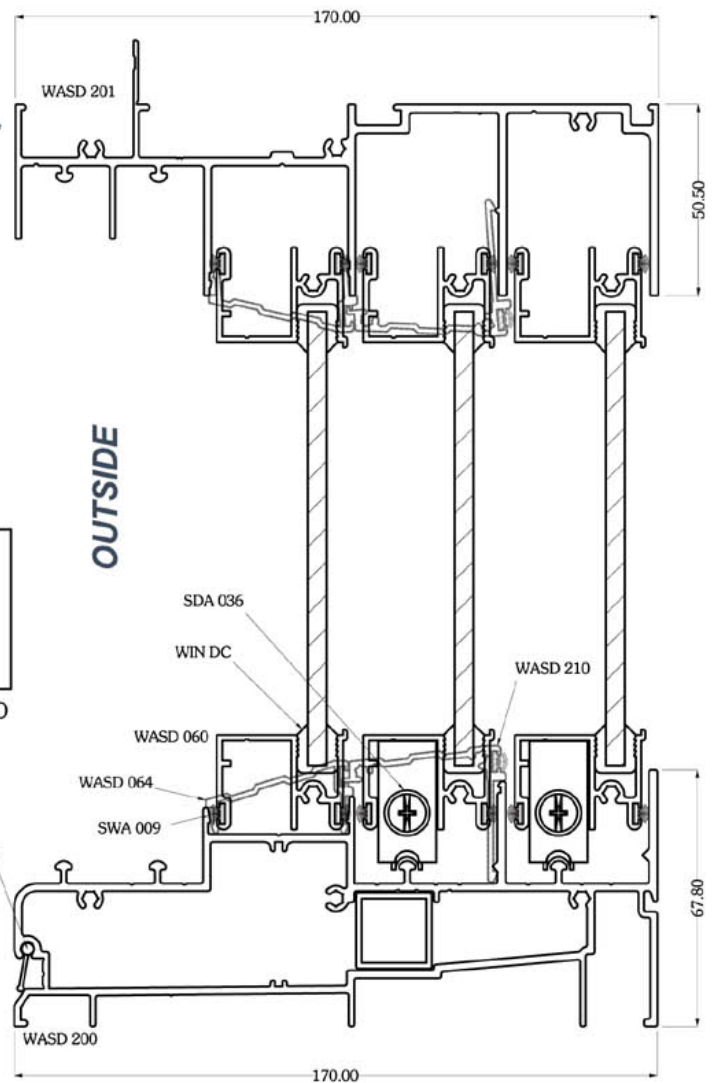

X - Sliding
O - Fixed

Contact your local Wintec Fabricator for other configuration options.


CROSS SECTION




P 07 5535 4477 PO Box 2494
F 07 5535 4744 Burleigh Heads, QLD 4220 www.wintecaluminium.com.au

Leading Window & Door Systems

Corner Options


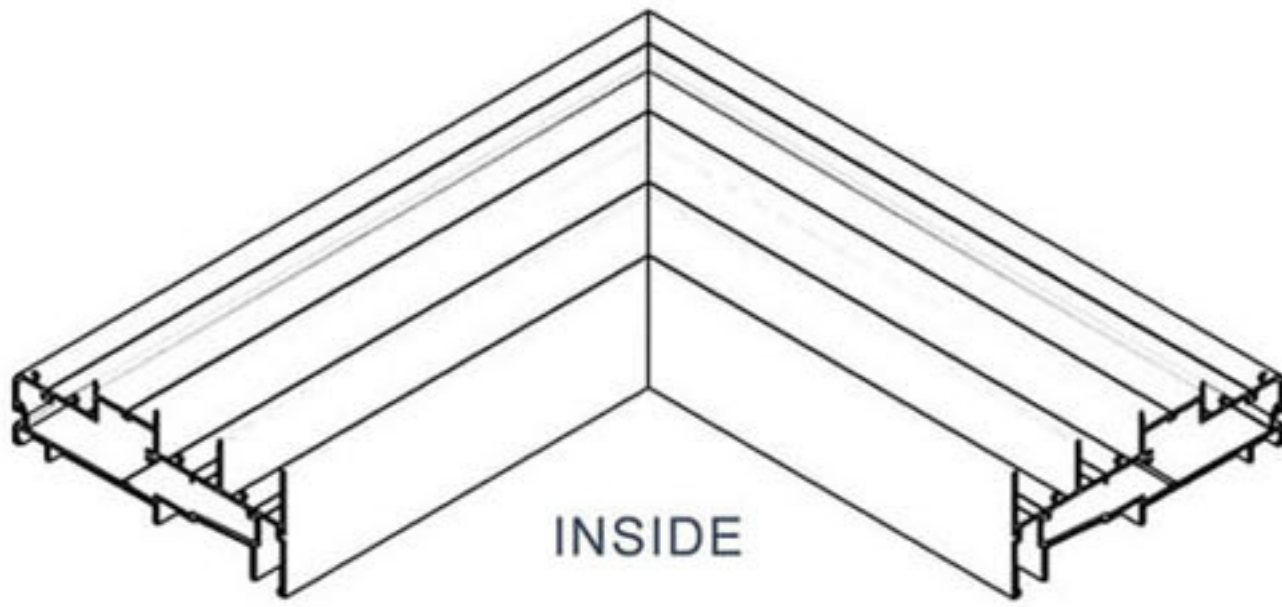


Multi Track Sill - External Corner

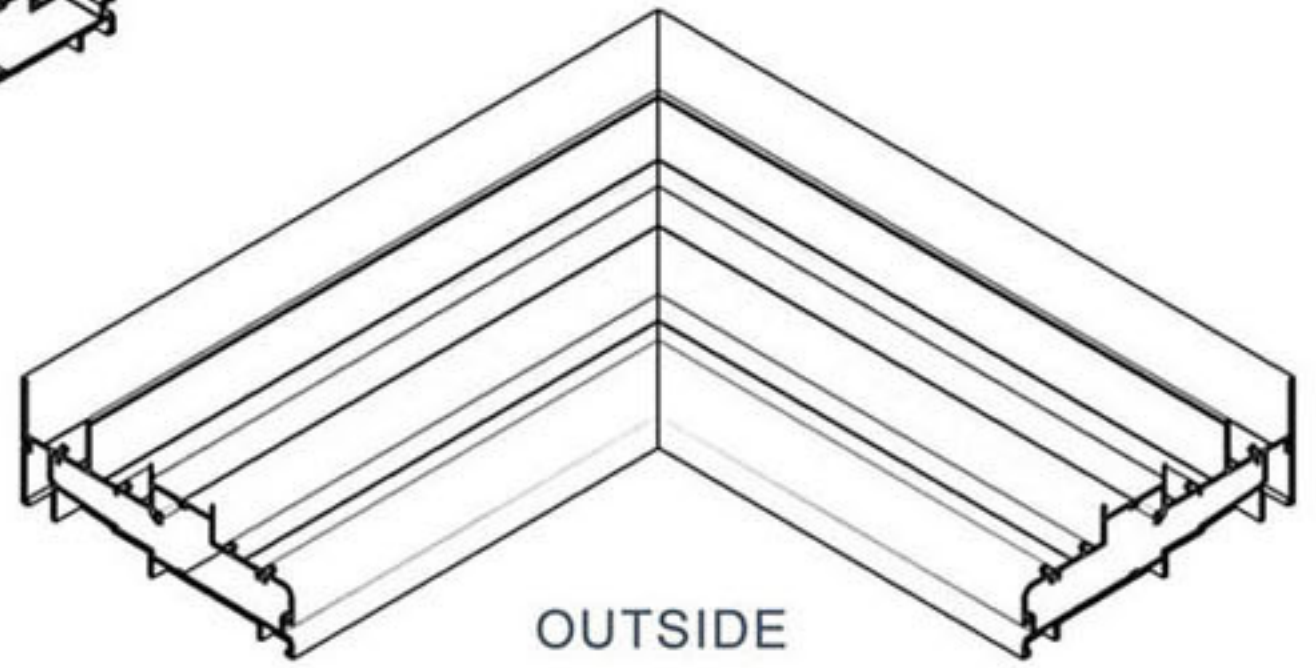

Multi Track Sill - Internal Corner

Maximum Sizes Table

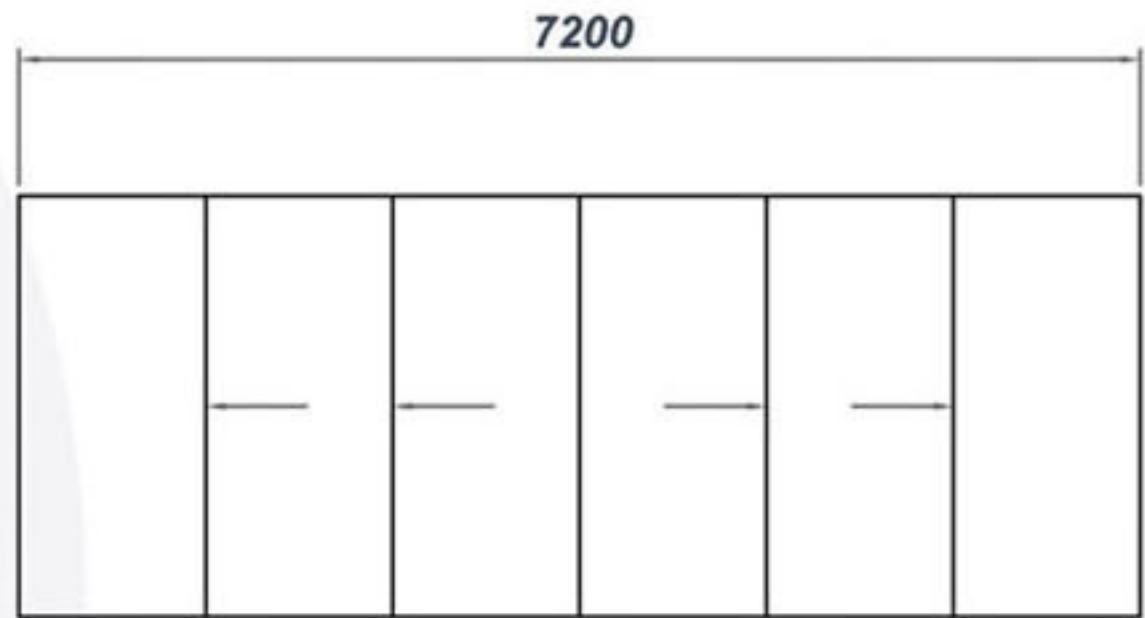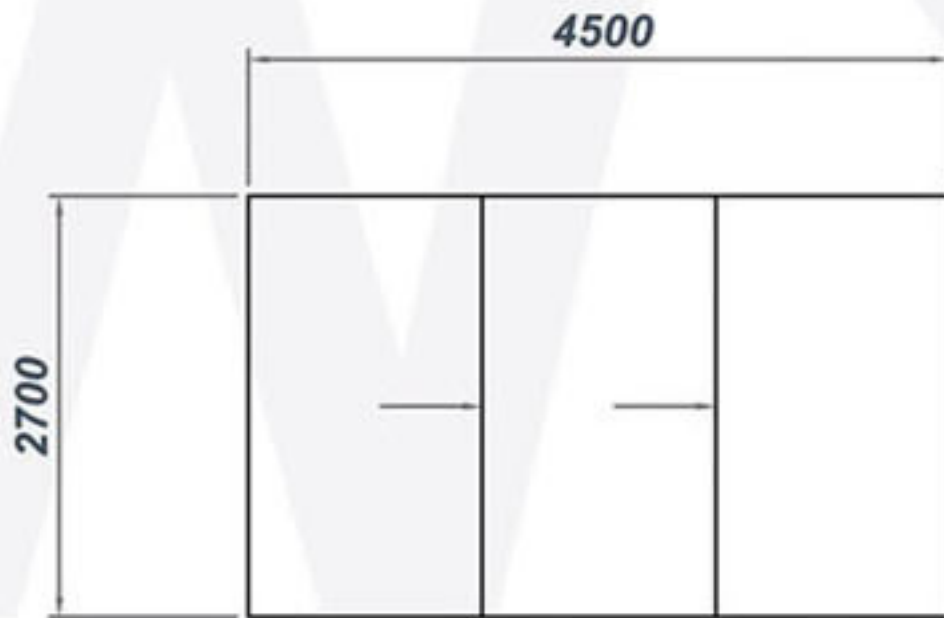

***Note:** For products or configurations outside of these sizes, or pressures exceeding 1000Pa please contact your nearest Wintec Fabricator